
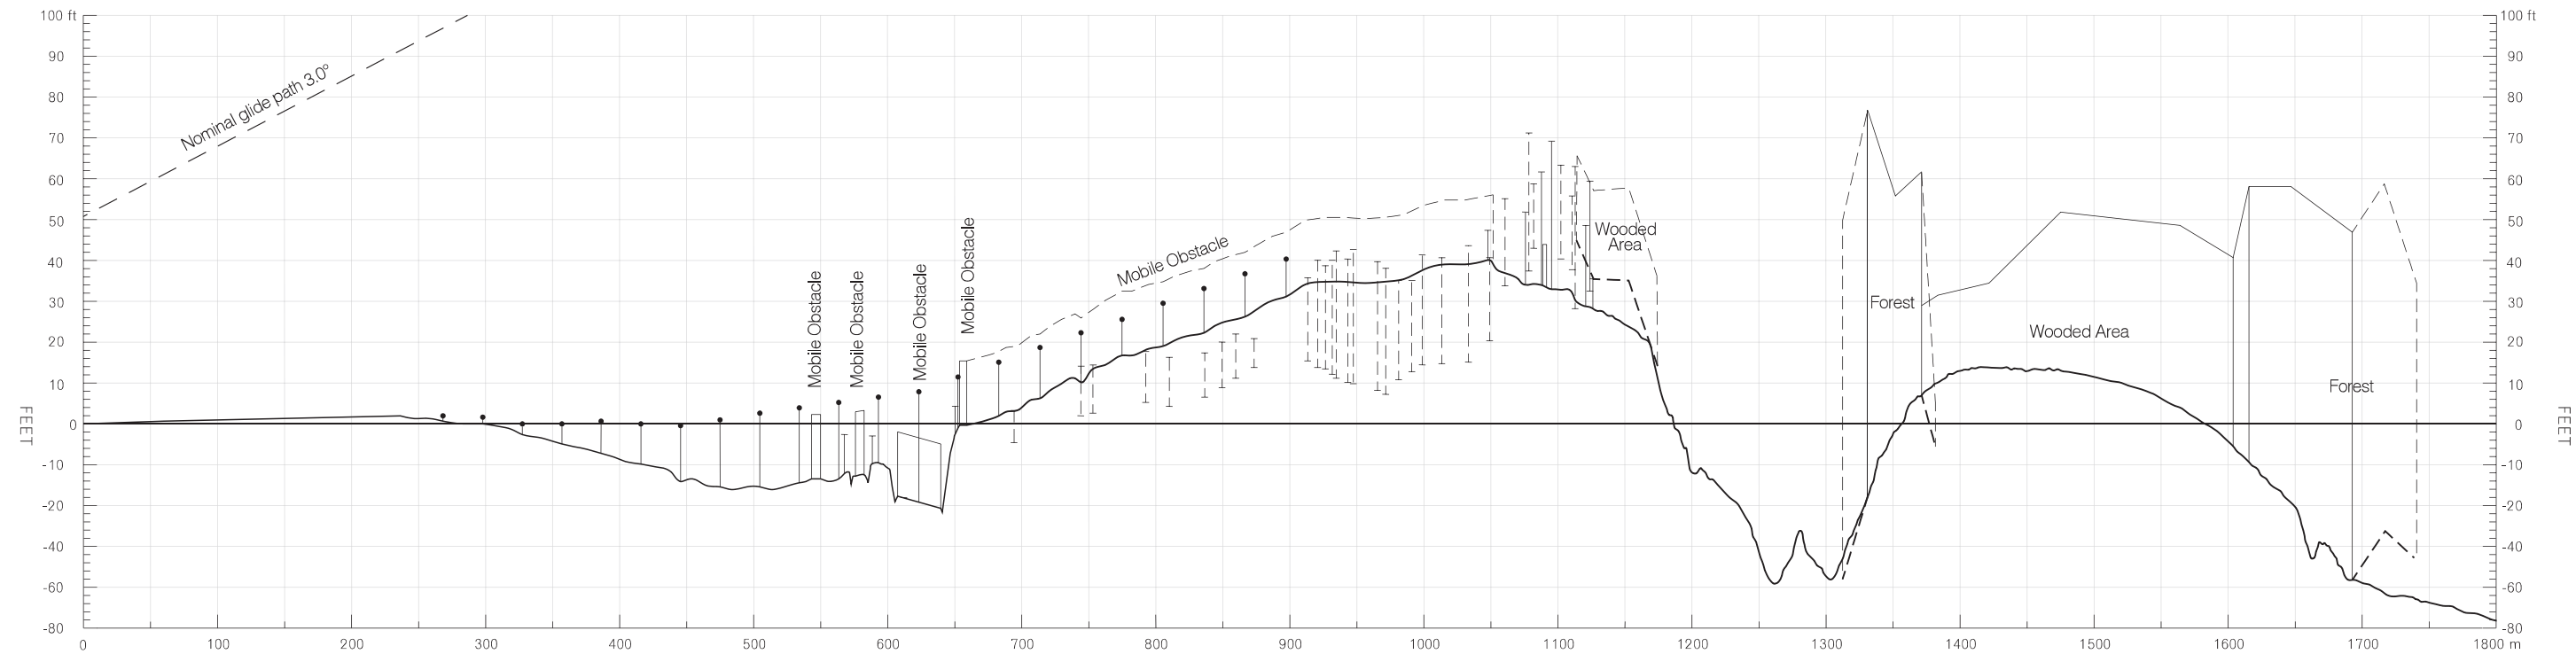


HEIGHTS IN FEET
DISTANCES IN METRES

PRECISION APPROACH TERRAIN CHART - ICAO

Kraków - Balice
RWY 25

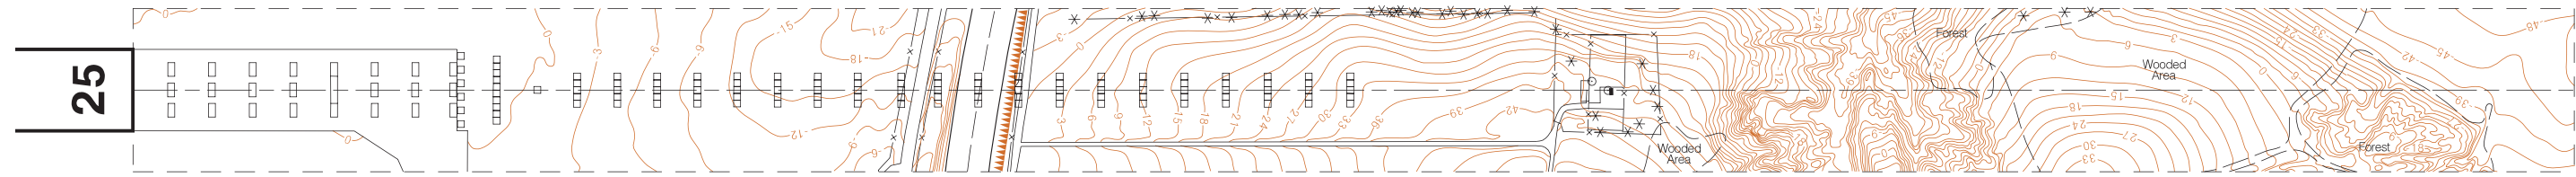

LEGEND	
POLE, TOWER, SPIRE, ANTENNA, ETC.	○
TREE OR SHRUB	*
BUILDING OR LARGE STRUCTURE	■
CENTRE - LINE PROFILE	—
DEVIATION AT LEAST +/- 3 m FROM CENTRE - LINE PROFILE	- - -
APPROACH LIGHTS	□
TERRAIN CONTOUR	~
ESCARPMENT	▄▄▄▄▄▄

HORIZONTAL SCALE 1:5 000
VERTICAL SCALE 1:500
CONTOURS AND HEIGHTS ARE RELATED THRU RWY 25

AMENDMENT RECORD		
No	DATE	ENTERED BY