



POLSKA AGENCJA ŻEGLUGI POWIETRZNEJ
POLISH AIR NAVIGATION SERVICES AGENCY

SŁUŻBA INFORMACJI LOTNICZEJ
AERONAUTICAL INFORMATION SERVICE

02-147 Warszawa, ul. Wieżowa 8
AIS HQ: +48-22-574-5625, +48-81-452-5625
fax: +48-22-574-5619, +48-81-452-5619
AFS: EPWWYOYX
e-mail: ais.poland@pansa.pl
http://www.ais.pansa.pl

AIRAC SUP 107/24 (AD 2 EPWA)

Data publikacji / Publication date
08 AUG 2024

Obowiązuje od / Effective from
05 SEP 2024

Obowiązuje do / Effective to
31 DEC 2024 EST

PRACE BUDOWLANE NA LOTNISKU CHOPINA W WARSZAWIE (EPWA)

1. ZAKRES PRAC

Zakres prac obejmuje remont APN 5B wraz z przebudową oświetlenia projektorowego płyty oraz przebudową punktów zasilania samolotów.

2. ROBOTY BUDOWLANE

Roboty budowlane są prowadzone w rejonie oznaczonym zgodnie z załącznikiem graficznym.

Prace są prowadzone przy użyciu sprzętu budowlanego i oznakowane w sposób zgodny z wymogami stref wyłączonych z użytkowania.

3. OGRANICZENIA I UTRUDNIENIA

W związku z remontem APN 5B na lotnisku wystąpi ograniczenie liczby miejsc postojowych.

4. INFORMACJE DODATKOWE

Szczegółowe informacje na temat dodatkowych ograniczeń i ich wpływu na operacje lotnicze będą publikowane w NOTAM.

Dodatkowe informacje można uzyskać u Dyżurnego Operacyjnego Portu:

Godziny pracy: H24
Telefon: +48-22-650-1555
+48-22-650-1343
+48-22-650-1428
Tel. kom.: +48-609-710-037
E-mail: dpwaw@ppl.pl

Patrz: mapa.

Niniejszy Suplement zastępuje SUP 91/24.

- KONIEC -

CONSTRUCTION WORKS AT WARSAW CHOPIN AIRPORT (EPWA)

SCOPE OF WORKS

The scope of works includes the renovation of APN 5B, reconstruction of APN floodlight reflectors and aircraft power supply stands.

CONSTRUCTION WORKS

Construction works are carried out within the area indicated in the graphical appendix.

The works are carried out with the use of construction equipment and marked in compliance with the requirements for areas excluded from use.

LIMITATIONS AND OBSTRUCTIONS

Due to the renovation of APN 5B the number of available aircraft stands will be limited.

ADDITIONAL INFORMATION

Detailed information on additional limitations and their impact on flight operations will be published by NOTAM.


Additional information may be obtained from the Airport Duty Officer:

Working hours: H24
Phone: +48-22-650-1555
+48-22-650-1343
+48-22-650-1428
Mobile: +48-609-710-037
E-mail: dpwaw@ppl.pl

See: chart.

This Supplement replaces SUP 91/24.

- END -

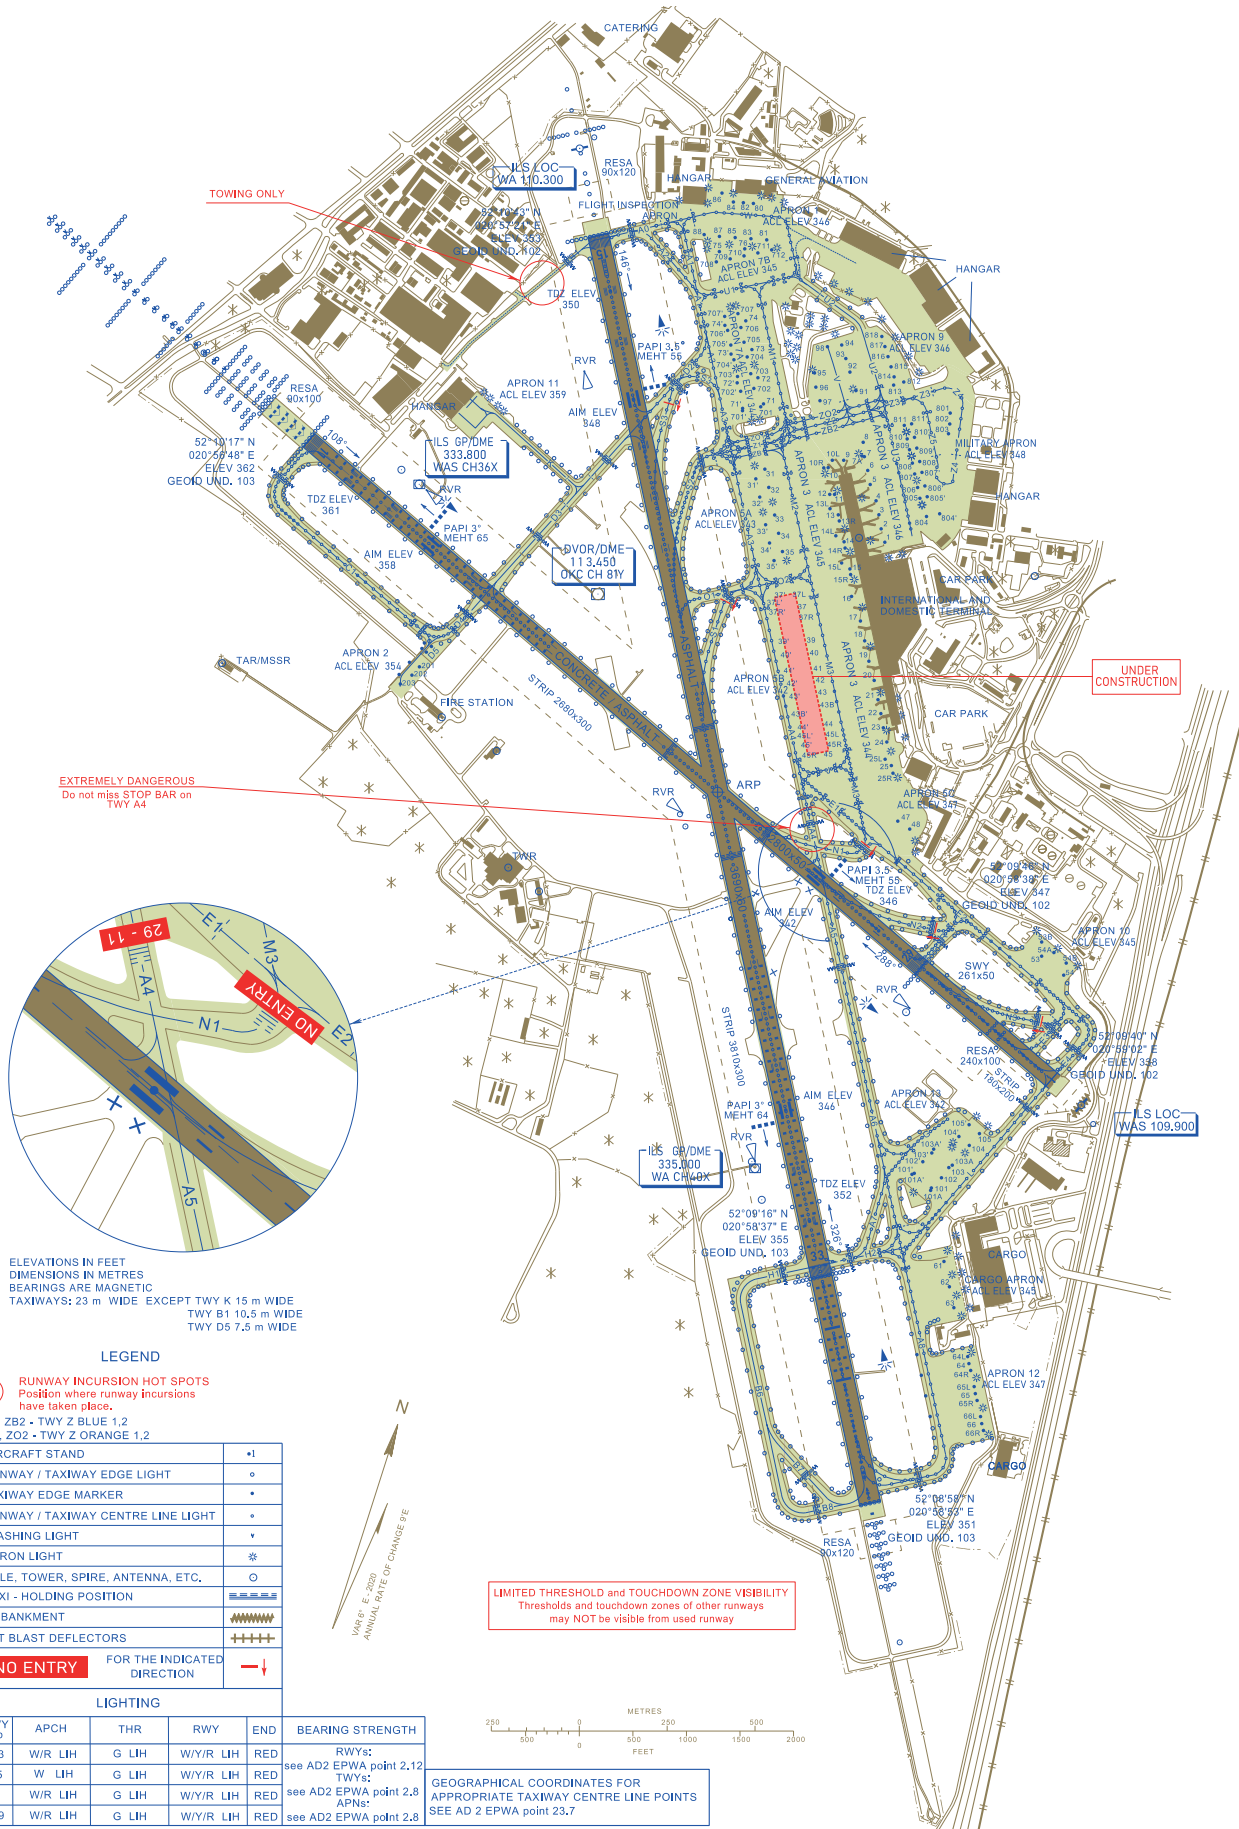

ELEVATIONS IN FEET
DIMENSIONS IN METRES
BEARINGS ARE MAGNETIC
TAXIWAYS: 23 m WIDE EXCEPT TWY K 15 m WIDE
TWY B1 10.5 m WIDE
TWY D5 7.5 m WIDE

LEGEND

○ RUNWAY INCURSION HOT SPOTS
Position where runway incursions
have taken place.

ZB1, ZB2 - TWY Z BLUE 1,2
ZO1, ZO2 - TWY Z ORANGE 1,2

| | |
|------------------------------------|-----|
| AIRCRAFT STAND | +1 |
| RUNWAY / TAXIWAY EDGE LIGHT | ○ |
| TAXIWAY EDGE MARKER | • |
| RUNWAY / TAXIWAY CENTRE LINE LIGHT | + |
| FLASHING LIGHT | * |
| APRON LIGHT | * |
| POLE, TOWER, SPIRE, ANTENNA, ETC. | ○ |
| TAXI - HOLDING POSITION | |
| EMBANKMENT | |
| JET BLAST DEFLECTORS | |
| FOR THE INDICATED DIRECTION | → ↓ |

LIGHTING

| RWY No | APCH | THR | RWY | END | BEARING STRENGTH |
|--------|---------|-------|-----------|-----|---------------------------------|
| 33 | W/R LIH | G LIH | W/Y/R LIH | RED | RWYs: TWYs: |
| 15 | W LIH | G LIH | W/Y/R LIH | RED | see AD2 EPWA point 2,12 |
| 11 | W/R LIH | G LIH | W/Y/R LIH | RED | see AD2 EPWA point 2,8 APNs: |
| 29 | W/R LIH | G LIH | W/Y/R LIH | RED | see AD2 EPWA point 2,8 |

GEOGRAPHICAL COORDINATES FOR
APPROPRIATE TAXIWAY CENTRE LINE POINTS
SEE AD 2 EPWA point 23.7

NOT TO SCALE