

AIRAC SUP 130/24 (AD 2 EPSC)

Data publikacji / Publication date
03 OCT 2024

Obowiązuje od / Effective from
31 OCT 2024

Obowiązuje do / Effective to
30 SEP 2025 EST

PRACE BUDOWLANE NA LOTNISKU SZCZECIN - GOLENIÓW (EPSC)

1. PLANOWANY HARMONOGRAM PRAC

Rozpoczęcie prac: 31 OCT 2024
Zakończenie prac: 30 SEP 2025 EST

2. ZAKRES PRAC

Zakres prac obejmuje:

- zmianę parametrów RWY;
- oddanie do użytku nowej TWY J, kod referencyjny C (patrz załącznik graficzny A);
- modernizację systemów APCH LGT;
- modernizację systemów świateł TWY;
- modernizację PAPI;
- modernizacja znaków pionowych;
- zmianę kategorii ILS na CAT II.

3. OGRANICZENIA

- Prace na RWY oraz częściowo na TWY wykonywane będą w nocy, bez wprowadzania ograniczeń w ruchu.
- Prace mogą powodować ograniczenia w dostępie do infrastruktury drogowej lotniska.
- Na TWY C wprowadzony zostanie ruch jednokierunkowy (wyłącznie zjazd z RWY).
- Szerokość RWY zostanie zmniejszona do 45 m.
- W okresie od 04 NOV 2024 do 24 NOV 2024 planowane wyłączenie z eksploatacji części TWY R od wysokości APN 2 w kierunku SE do TWY H (patrz załącznik graficzny B). Dokładny termin zostanie podany w NOTAM.
- W okresie od 24 MAR 2025 do 05 APR 2025 nieczynne będą APCH LGT 13. Dokładny termin zostanie podany w NOTAM.
- W okresie od 14 APR 2025 do 03 MAY 2025 nieczynne będą APCH LGT 31. Dokładny termin zostanie podany w NOTAM.
- Na czas prowadzenia prac w systemie łączności lotniskowej „TETRA” funkcjonować będą dodatkowi operatorzy (ELEKTROTIM 1-6).

4. INFORMACJE DODATKOWE

W przypadku dodatkowych utrudnień, niezbędne informacje będą publikowane za pomocą depezy NOTAM.

Dodatkowe informacje można uzyskać u Dyżurnego Operacyjnego Portu Lotniczego:

Godziny pracy: H24
Tel.: +48-91-481-7500
Faks: +48-91-481-7680
E-mail: dop@airport.com.pl

Patrz: załącznik graficzny.

CONSTRUCTION WORKS AT SZCZECIN - GOLENIÓW (EPSC) AERODROME

PLANNED SCHEDULE OF WORKS

Date of commencement: 31 OCT 2024
Date of completion: 30 SEP 2025 EST

SCOPE OF WORKS

Scope of works includes:

- change of RWY parameters;
- new TWY J put into operational use, reference code C (see graphical Appendix A);
- APCH LGT systems modernisation;
- TWY light systems modernisation;
- PAPI modernisation;
- signs modernisation;
- change of ILS category to CAT II.

LIMITATIONS

Works on RWY and partially on TWY will be carried out during the night, without introducing traffic restrictions.

Works may limit access to AD road infrastructure.

One-way traffic will be introduced on TWY C (exit from RWY only).

RWY width will be reduced to 45 m.

TWY R from APN 2 in the SE direction to TWY H will be decommissioned from 04 NOV 2024 to 24 NOV 2024 (see graphical Appendix B). The exact date will be published by NOTAM.

APCH LGT 13 will be unavailable from 24 MAR 2025 to 05 APR 2025. The exact date will be published by NOTAM.

APCH LGT 31 will be unavailable from 14 APR 2025 to 03 MAY 2025. The exact date will be published by NOTAM.

Additional operators (ELEKTROTIM 1-6) will work for the duration of the "TETRA" airport communication system works.

ADDITIONAL INFORMATION

In the event of additional obstructions, necessary information will be published by NOTAM.


Additional information may be obtained from the Airport Duty Officer:

Working hours: H24
Phone: +48-91-481-7500
Fax: +48-91-481-7680
E-mail: dop@airport.com.pl


See: graphical Appendix.

- KONIEC -

- END -

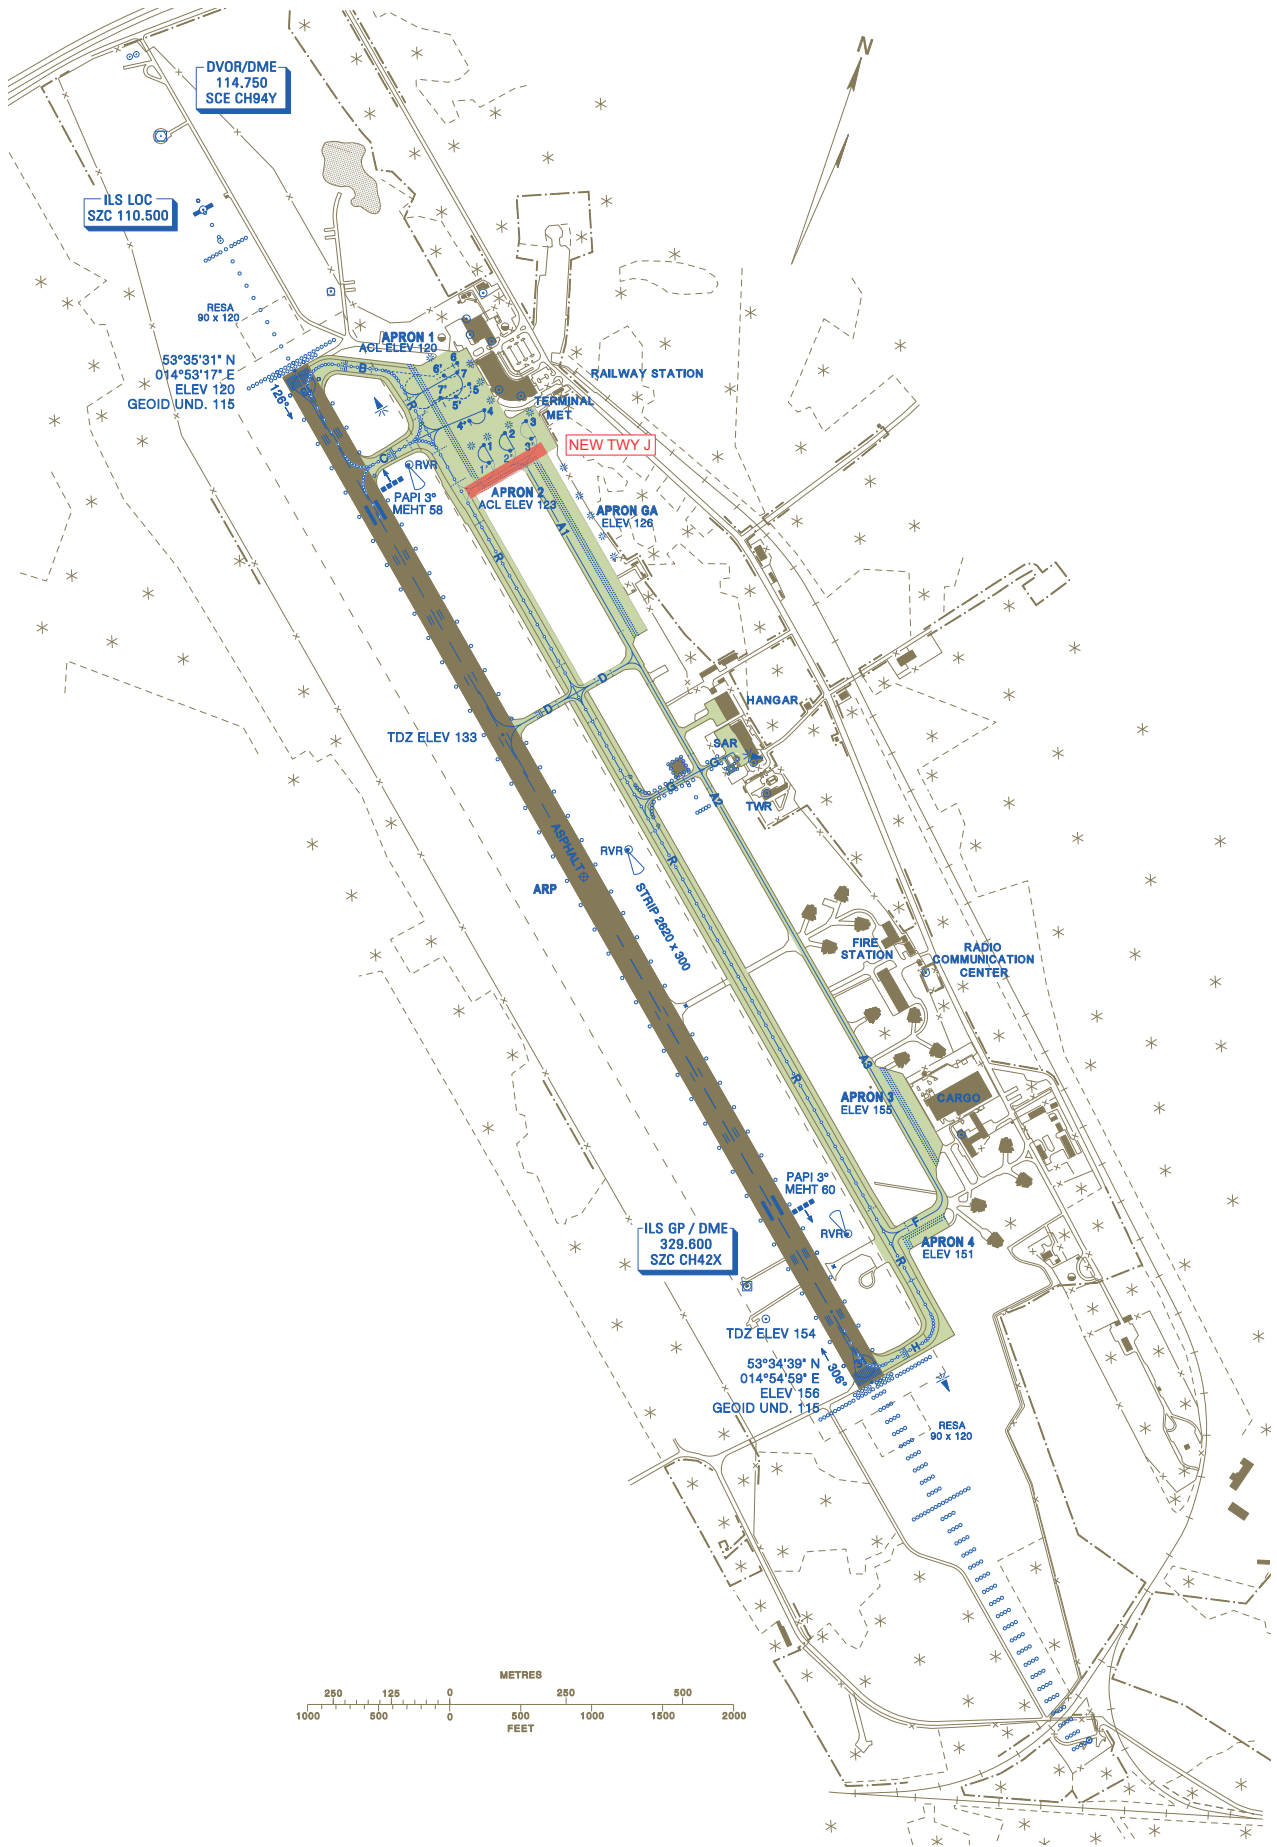

NOT TO SCALE

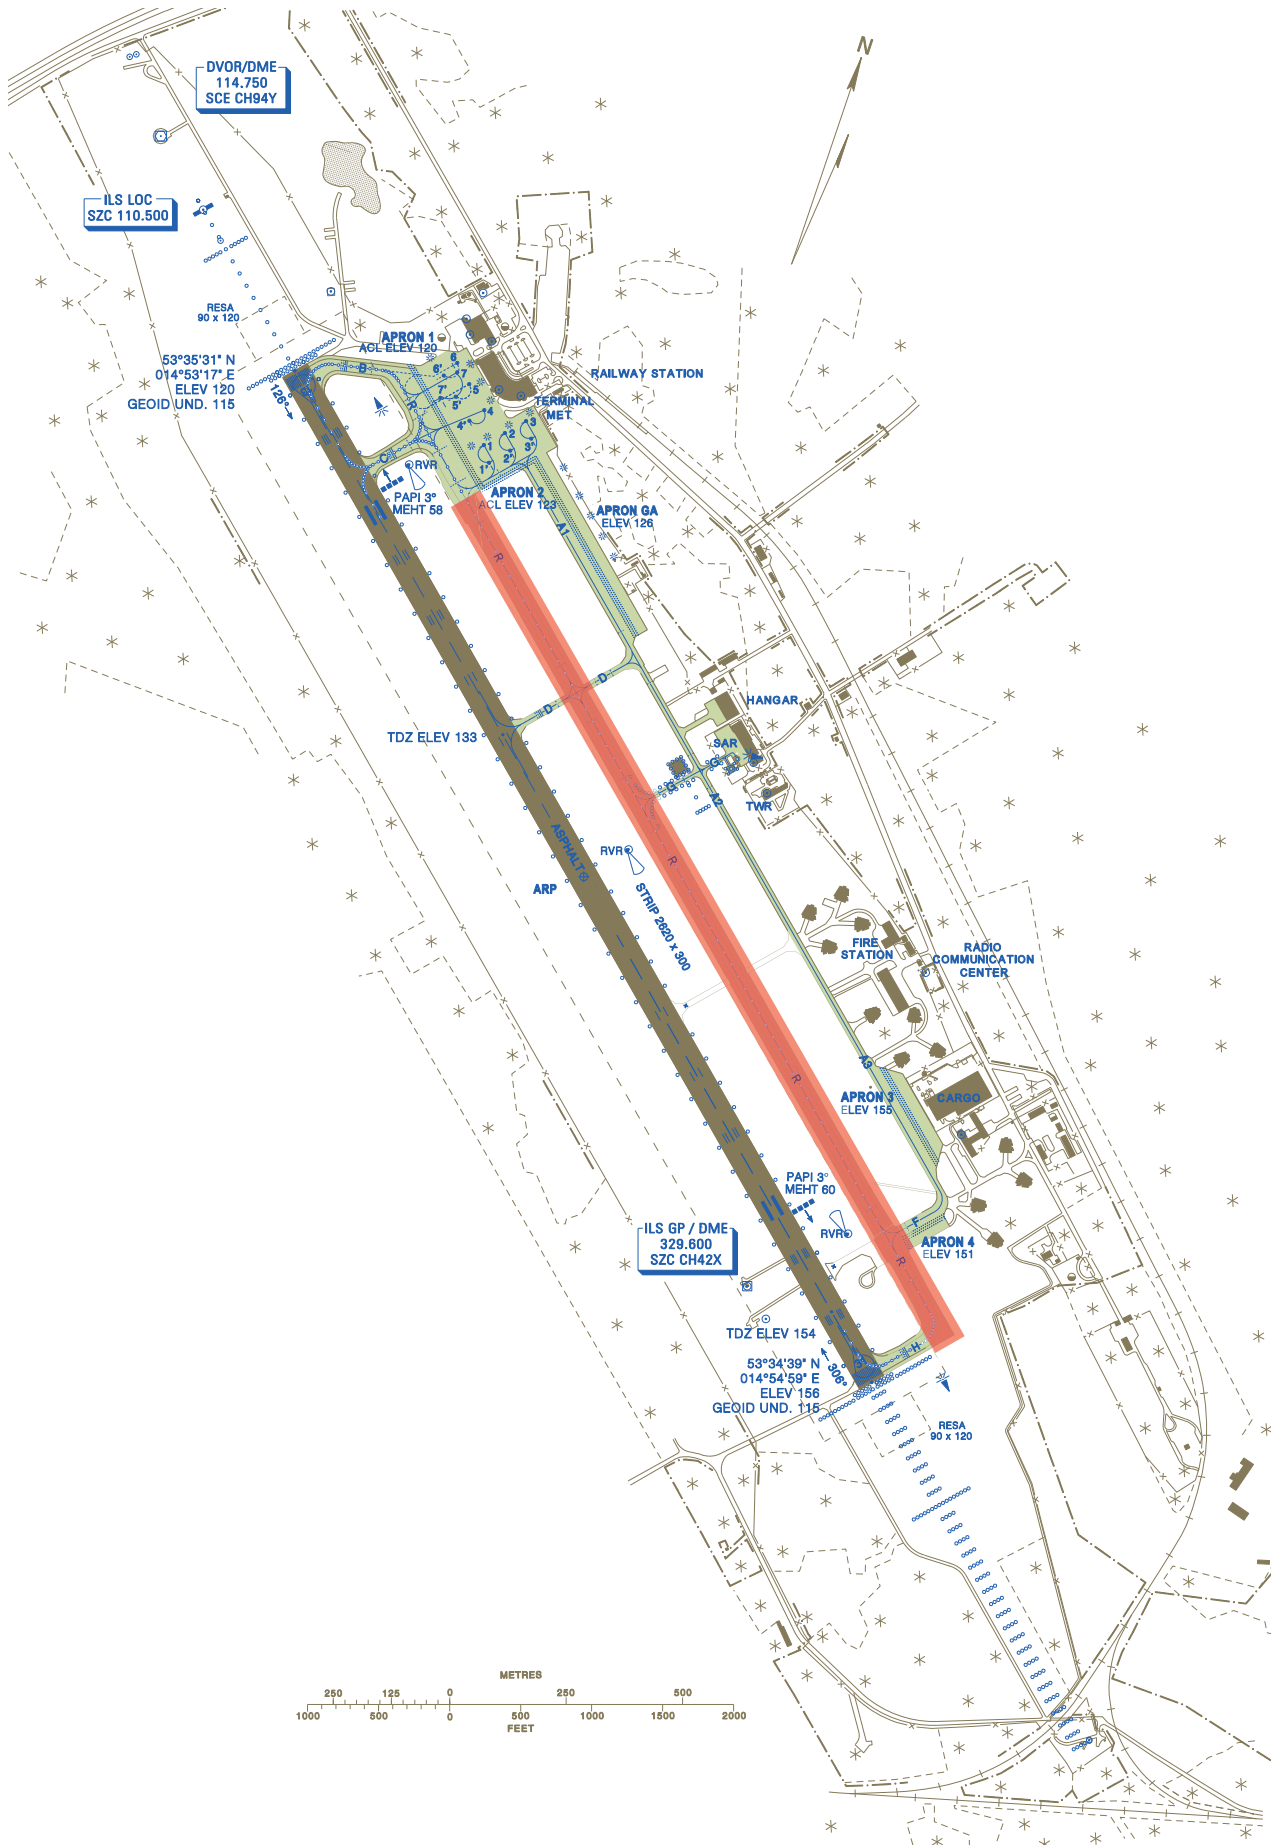

NOT TO SCALE