



AIRCRAFT PARKING CHART - ICAO

Kraków GROUND 118.100  
Kraków TOWER 123.250

KRAKÓW / Balice

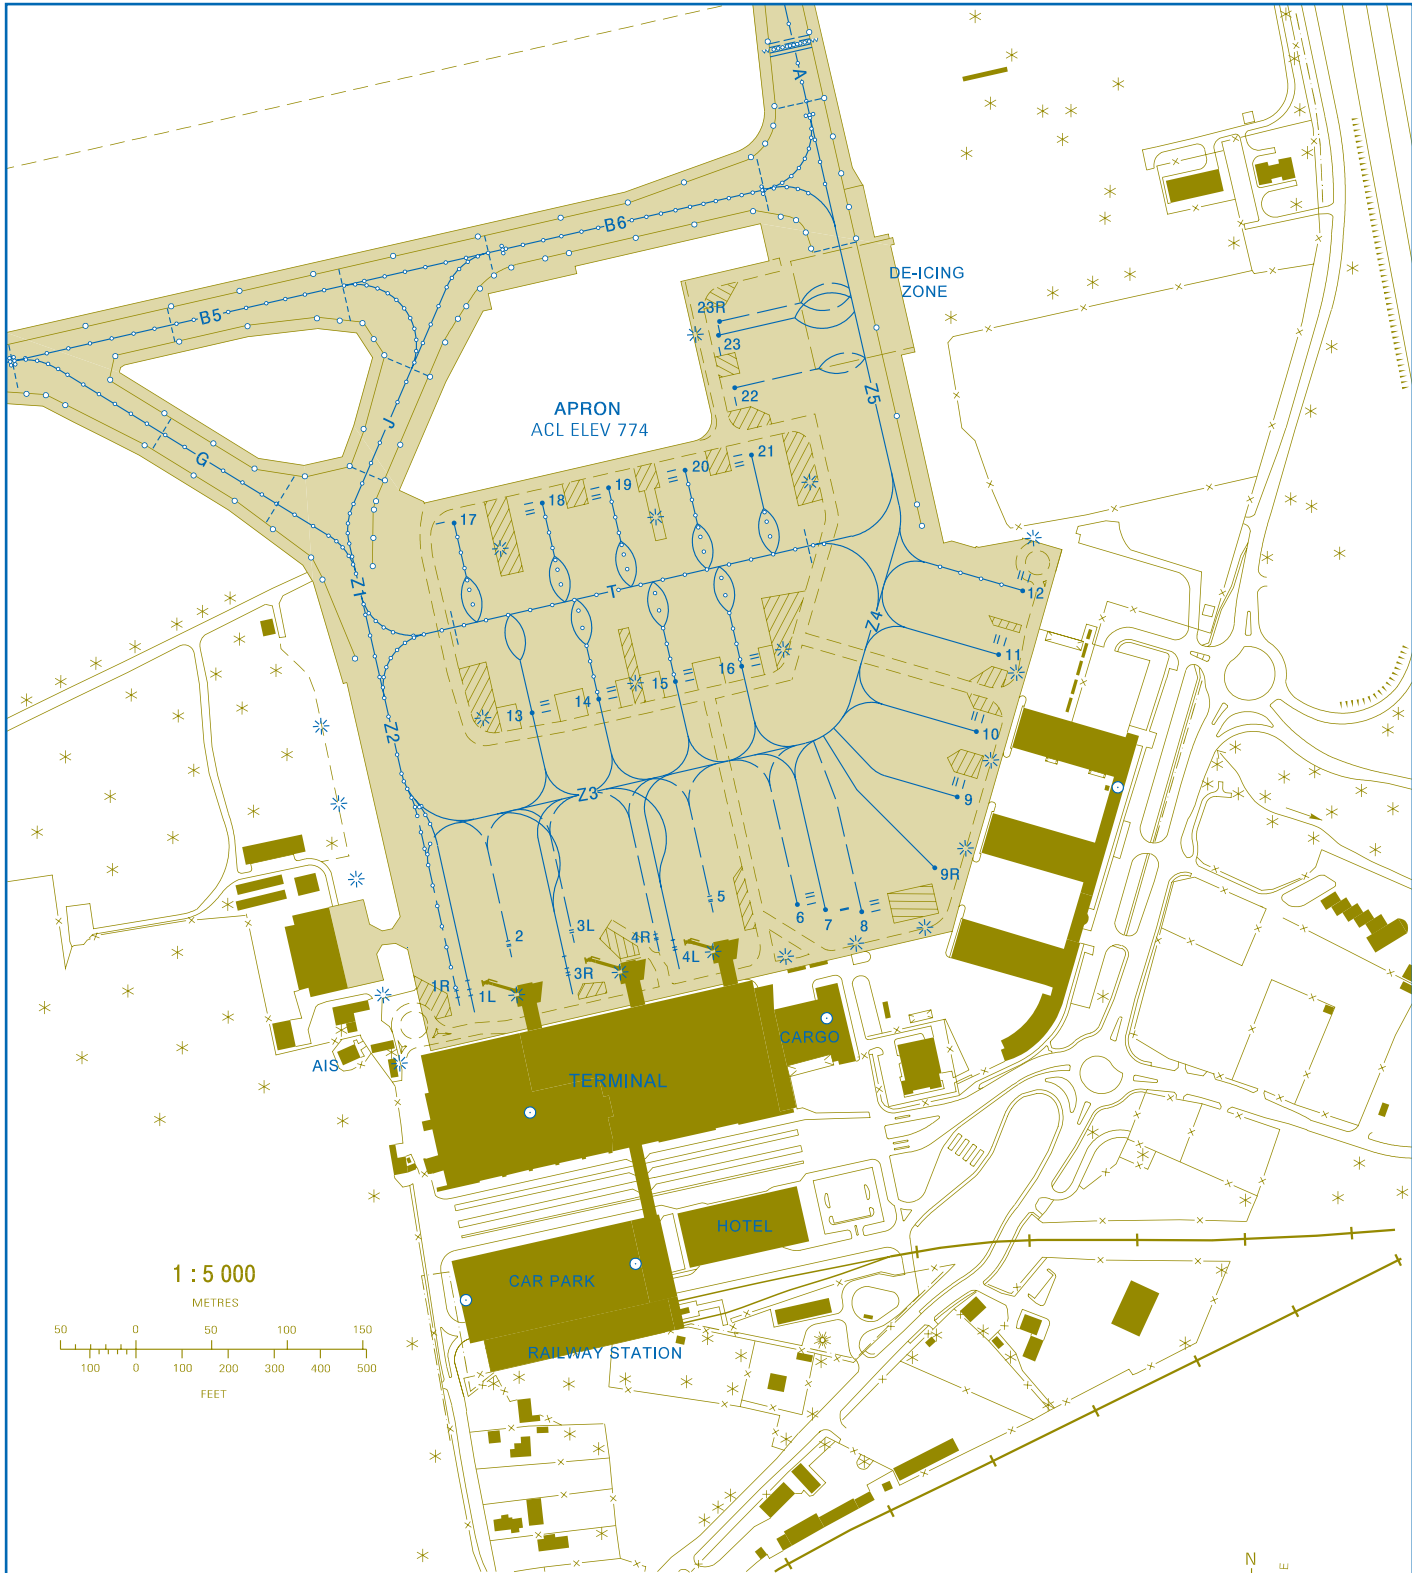

1 : 5 000  
METRES

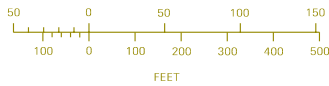

INS COORDINATES FOR AIRCRAFT STANDS							
PARKING POSITION	LATITUDE	LONGITUDE	ACFT REF. CODE	PARKING POSITION	LATITUDE	LONGITUDE	ACFT REF. CODE
1R	50°04'22.62" N	019°48'00.37" N	C	11	50°04'29.82" N	019°48'18.49" N	C
1L	50°04'22.66" N	019°48'00.80" N	D	12	50°04'31.18" N	019°48'19.32" N	C
2	50°04'23.70" N	019°48'02.10" N	C	13	50°04'28.69" N	019°48'02.95" N	C
3R	50°04'23.07" N	019°48'04.06" N	E	14	50°04'28.96" N	019°48'05.17" N	C
3L	50°04'23.98" N	019°48'04.19" N	C	15	50°04'29.32" N	019°48'07.73" N	C
4R	50°04'23.81" N	019°48'07.00" N	C	16	50°04'29.63" N	019°48'09.94" N	C
4L	50°04'23.58" N	019°48'07.62" N	E	17	50°04'32.77" N	019°48'00.42" N	C
5	50°04'24.61" N	019°48'08.82" N	C	18	50°04'33.18" N	019°48'03.36" N	C
6	50°04'24.52" N	019°48'11.71" N	C	19	50°04'33.49" N	019°48'05.57" N	C
7	50°04'24.40" N	019°48'12.64" N	E	20	50°04'33.84" N	019°48'08.13" N	C
8	50°04'24.35" N	019°48'13.85" N	C	21	50°04'34.16" N	019°48'10.34" N	C
9R	50°04'25.27" N	019°48'16.29" N	B	22	50°04'35.60" N	019°48'09.81" N	C
9	50°04'26.79" N	019°48'17.07" N	C	23	50°04'37.02" N	019°48'09.33" N	D
10	50°04'28.18" N	019°48'17.72" N	C	23R	50°04'36.73" N	019°48'09.29" N	C

ELEVATIONS IN FEET  
DIMENSIONS IN METRES  
TAXIWAYS WIDTH:  
18 m: T  
23 m: A, B5, B6, G, J, Z1, Z2, Z3, Z4, Z5

N  
VAF 5'E - 2014  
ANNUAL RATE OF CHANGE 7.5 E

LEGEND	
AIRCRAFT STAND	• 1
POINT LIGHT	○
FLASHING LIGHT	∇
APRON LIGHT	✱
POLE, TOWER, SPIRE, ANTENNA, ETC.	⊙
EMBANKMENT	

Zam. 4479, nakł. 600 egz.