


AIRCRAFT PARKING/DOCKING CHART - ICAO

Katowice DELIVERY 121.800
Katowice TOWER 129.250

Katowice - Pyrzowice

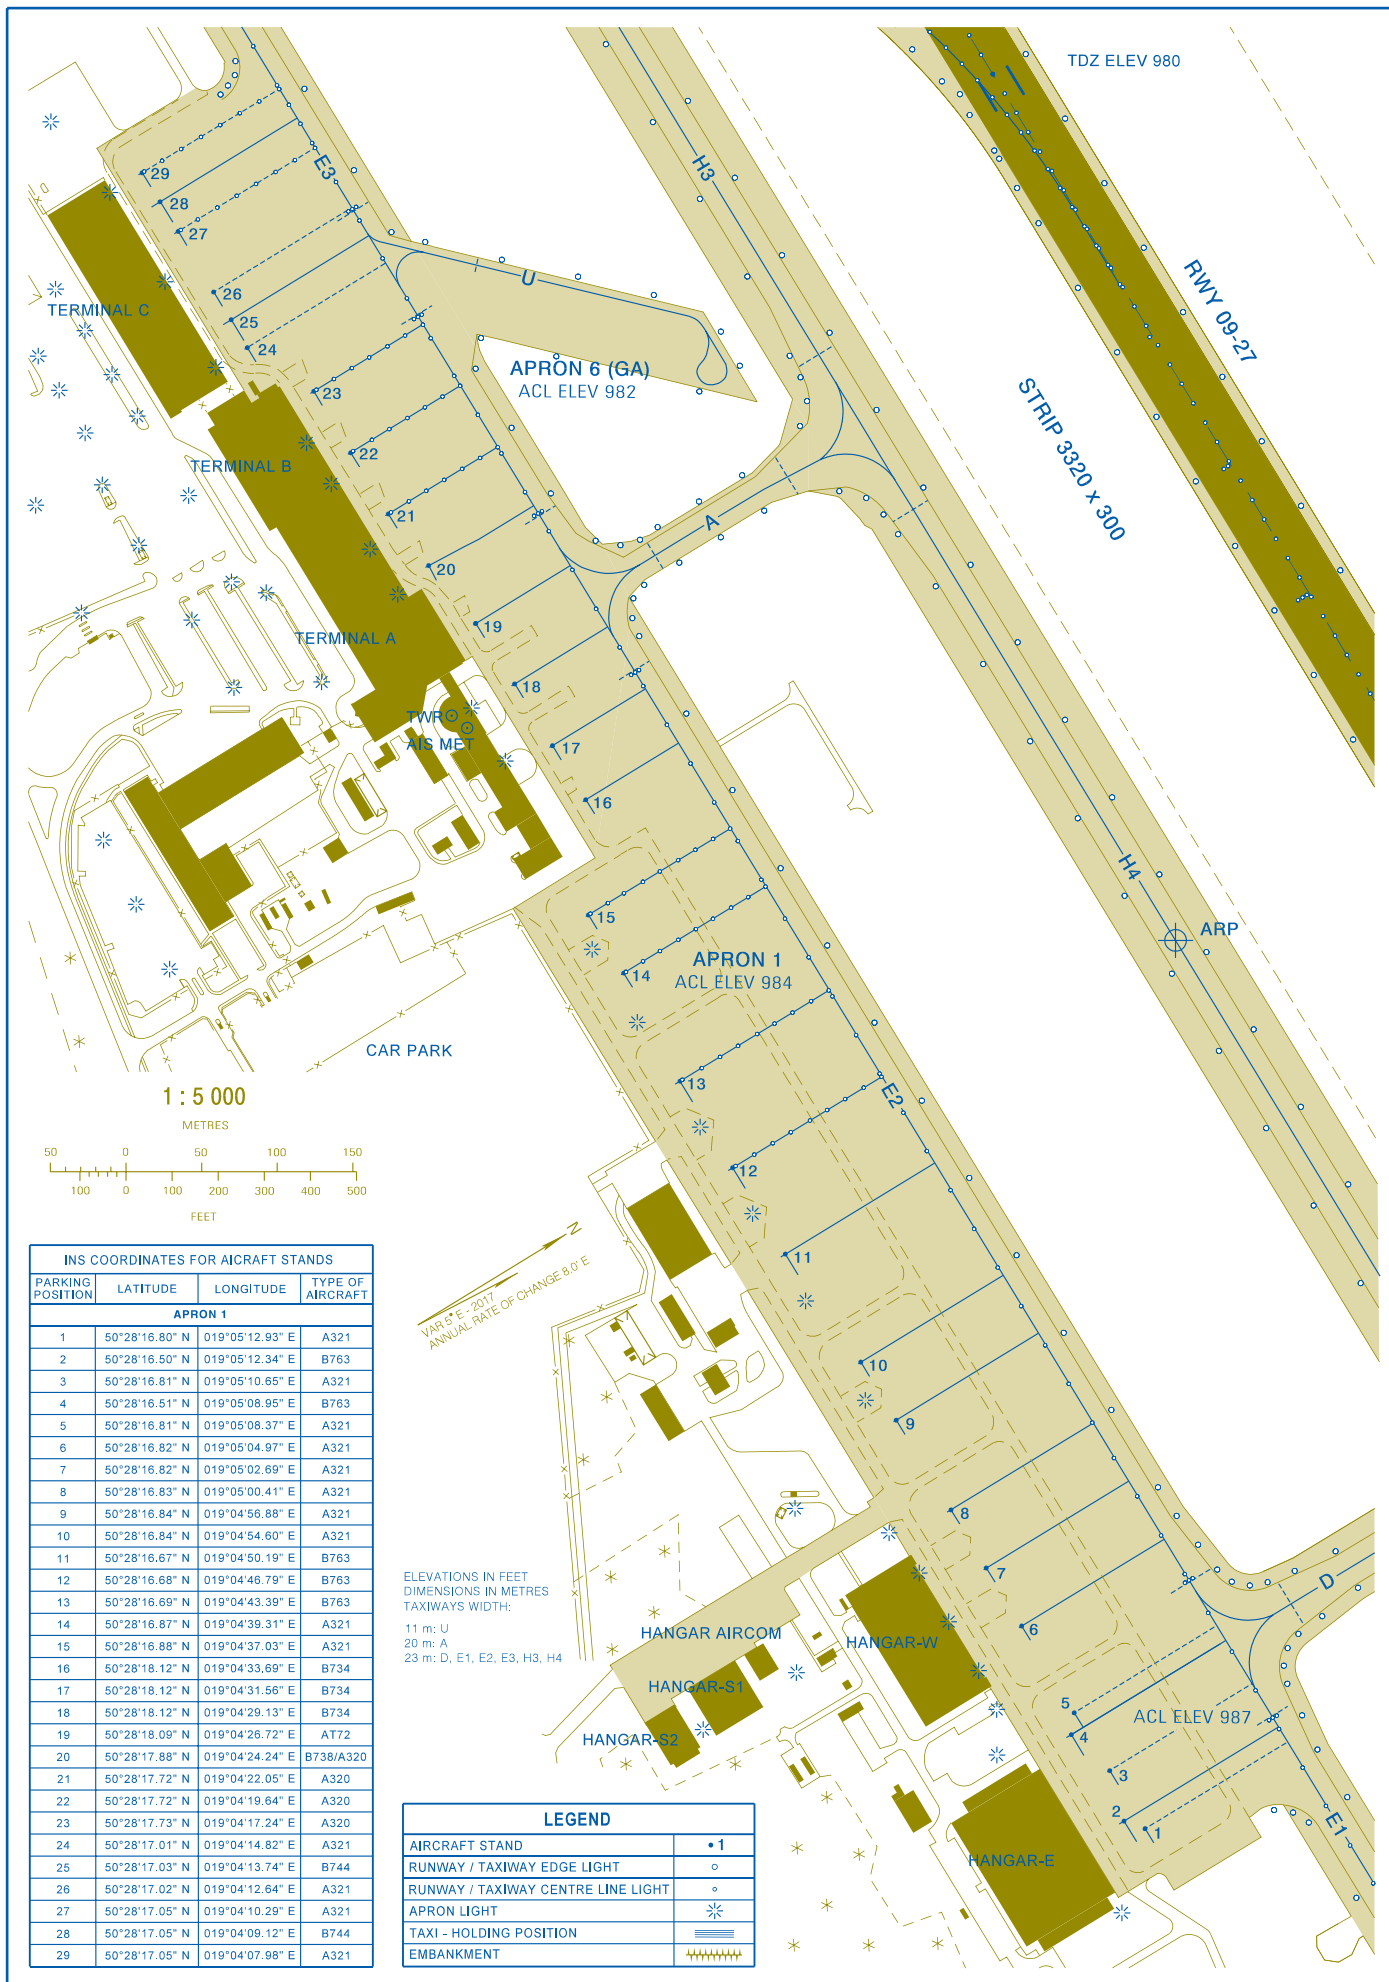

Zam. 4505 nakl. 300 egz.